


J:\20230578\Draw\04Sheets\Final Development Plan\Final Grading Plan.dwg - Last Saved By: sberry, 2/16/2024 11:56 AM. Last Printed By: Berry, Sydney, 2/7/2024 11:42 AM  
 2/7/2024 11:42 AM  
 sberry  
 20230578




**NOTE:**  
 Grading, utilities, layout and easements are conceptual and subject to change during Final Engineering.  
 Lot numbers 109-112 have been omitted.

REVISIONS	MARK	DATE	DESCRIPTION
1		2/7/24	REVISED PER STAFF COMMENTS

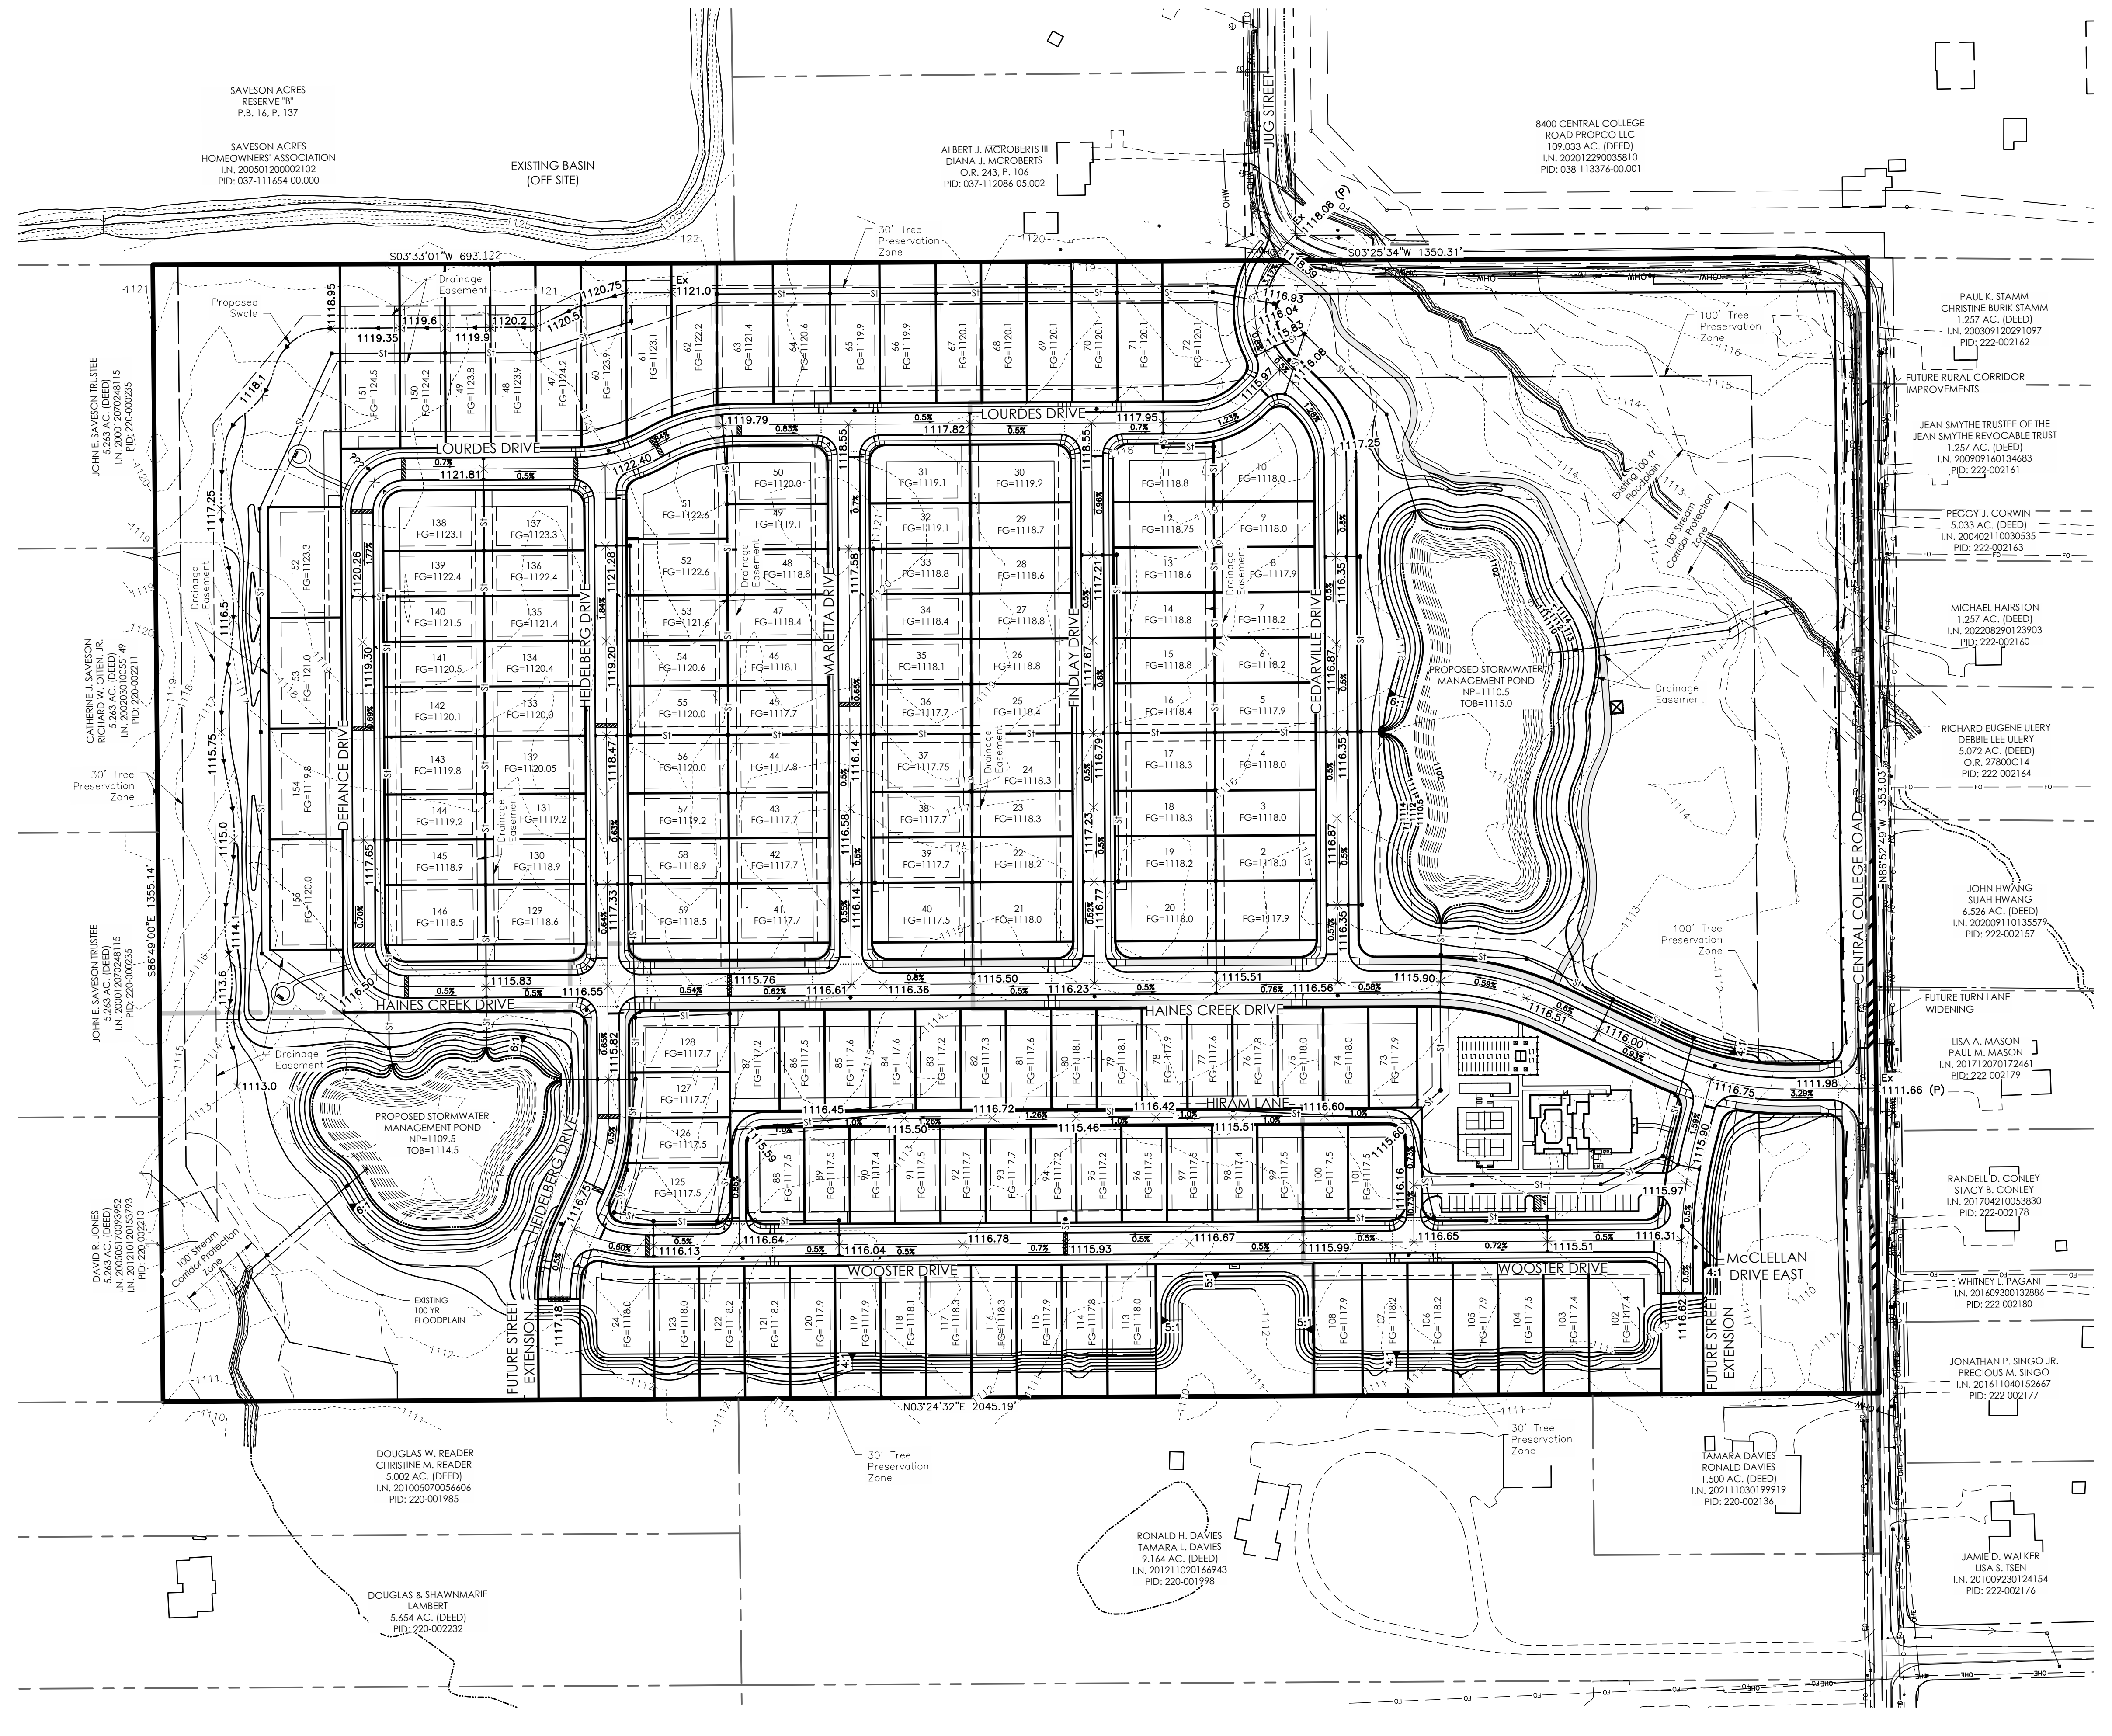

CITY OF NEW ALBANY, FRANKLIN COUNTY, OHIO  
 FINAL DEVELOPMENT PLAN  
 FOR  
**THE COURTYARDS AT HAINES CREEK**  
 MASTER GRADING PLAN

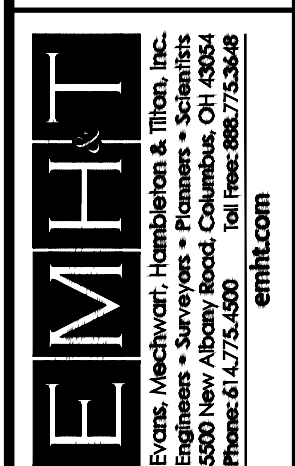

DATE	February 7, 2024
SCALE	1" = 100'
JOB NO.	20230578
SHEET	6/23

